



1 PLAN VIEW
N.T.S

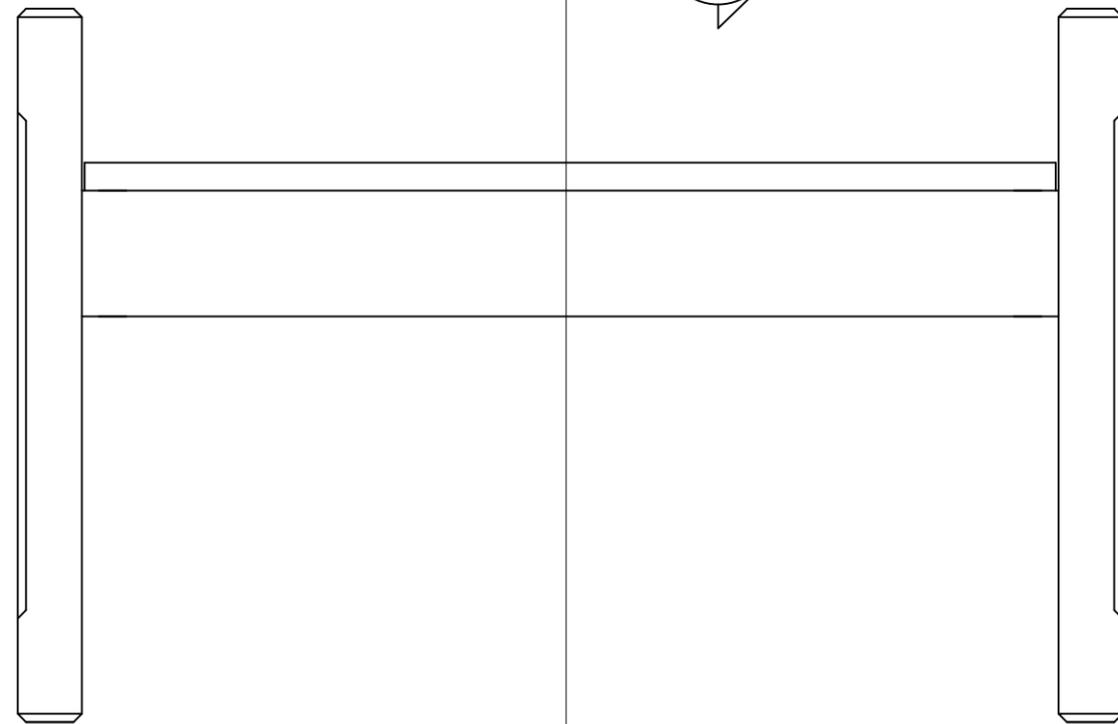

1 ELEVATION
N.T.S

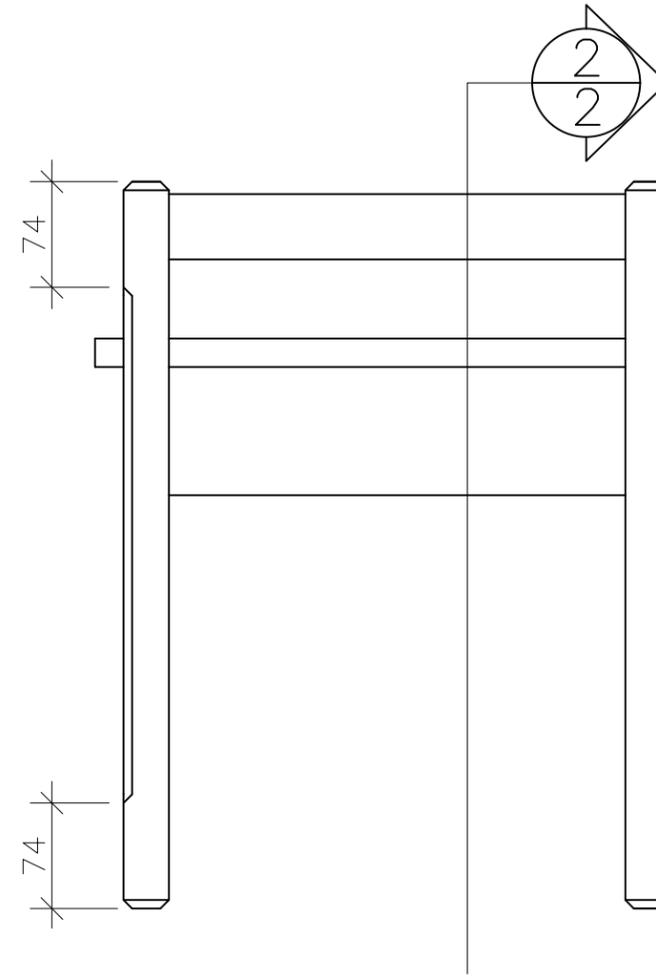

1 SIDE VIEW
N.T.S

BENCH


NOTES:

- ALL CHAMFERS 6 MM X 6 MM ON LEG ASSEMBLIES & BREAK EDGES ON BENCH ASSEMBLY ACCEPT WHERE NOTED
- SOLID CHERRY FRAME
- 19MM CHERRY HARDWOOD PLYWOOD LIFT TOP WITH 20MM SOLID CHERRY EDGE
- 5.2MM WHITE MASONITE BOTTOM
- JOINERY AS NOTED
- 8MM DOWELS


BENCH

NOTES:

- ALL CHAMFERS 6 MM X 6 MM ON LEG ASSEMBLIES & BREAK EDGES ON BENCH ASSEMBLY ACCEPT WHERE NOTED
- SOLID CHERRY FRAME
- 19MM CHERRY HARDWOOD PLYWOOD LIFT TOP WITH 20MM SOLID CHERRY EDGE
- 5.2MM WHITE MASONITE BOTTOM
- JOINERY AS NOTED
- 8MM DOWELS

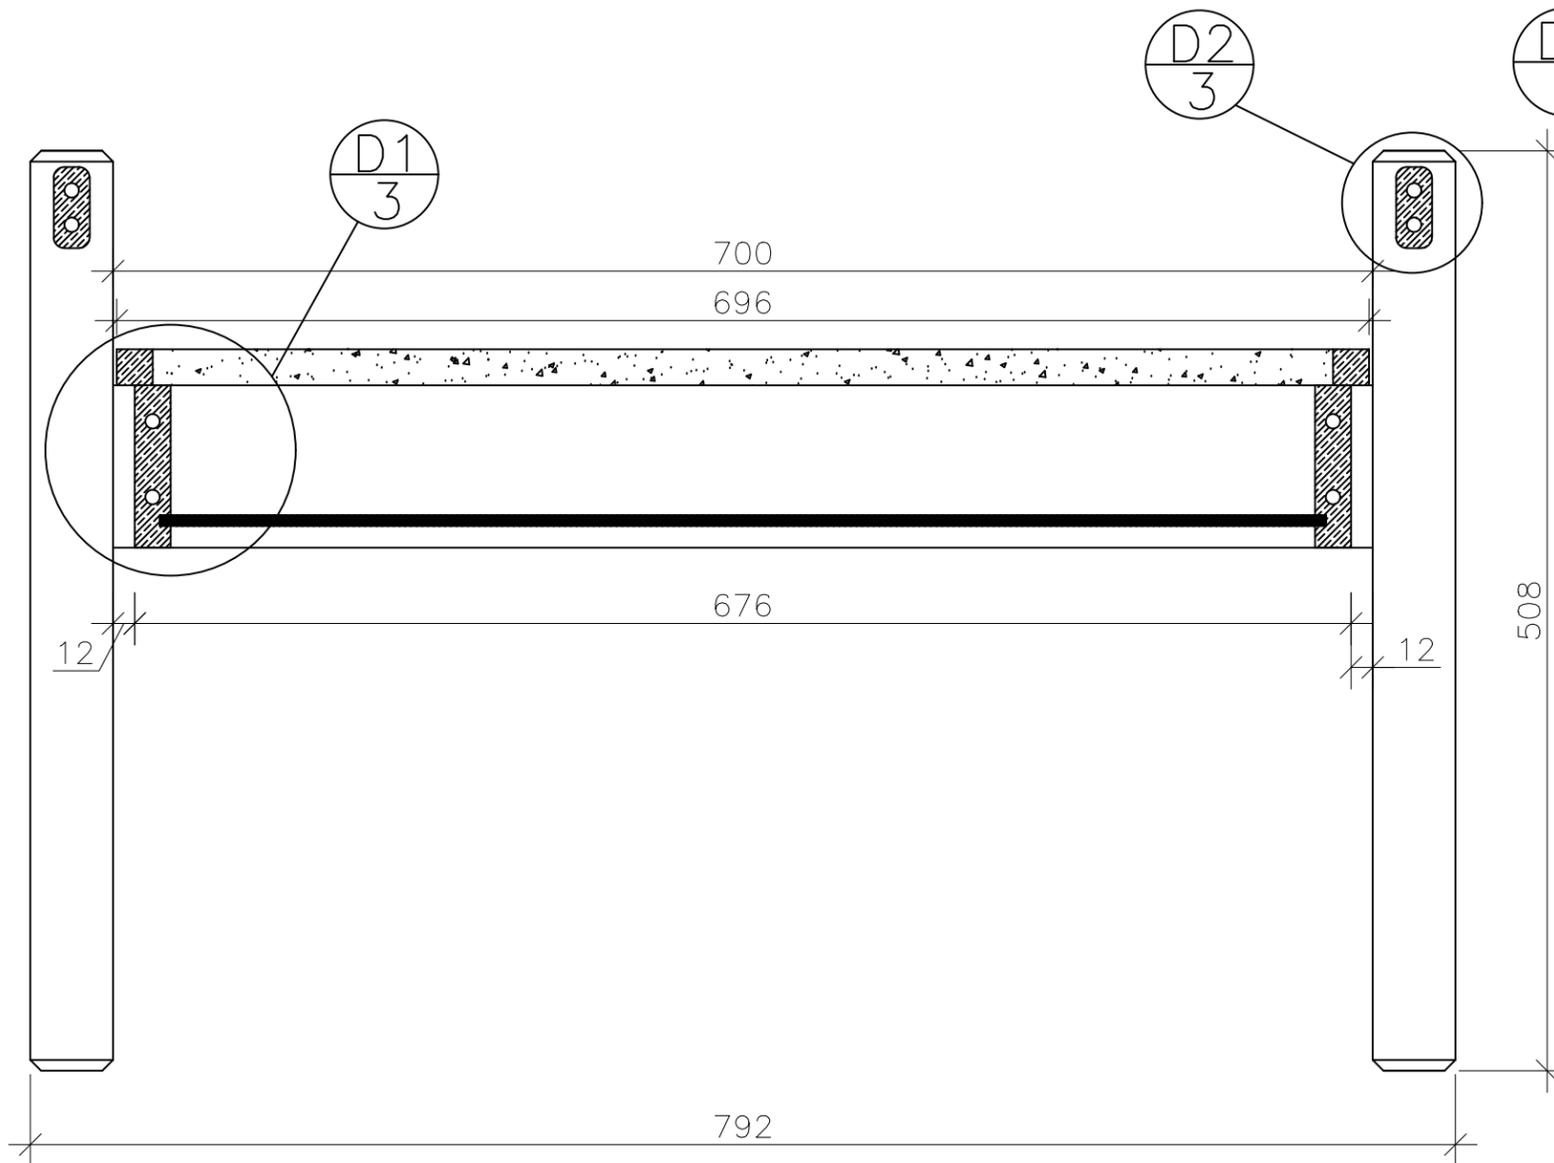

SECTION 2
 1 N.T.S

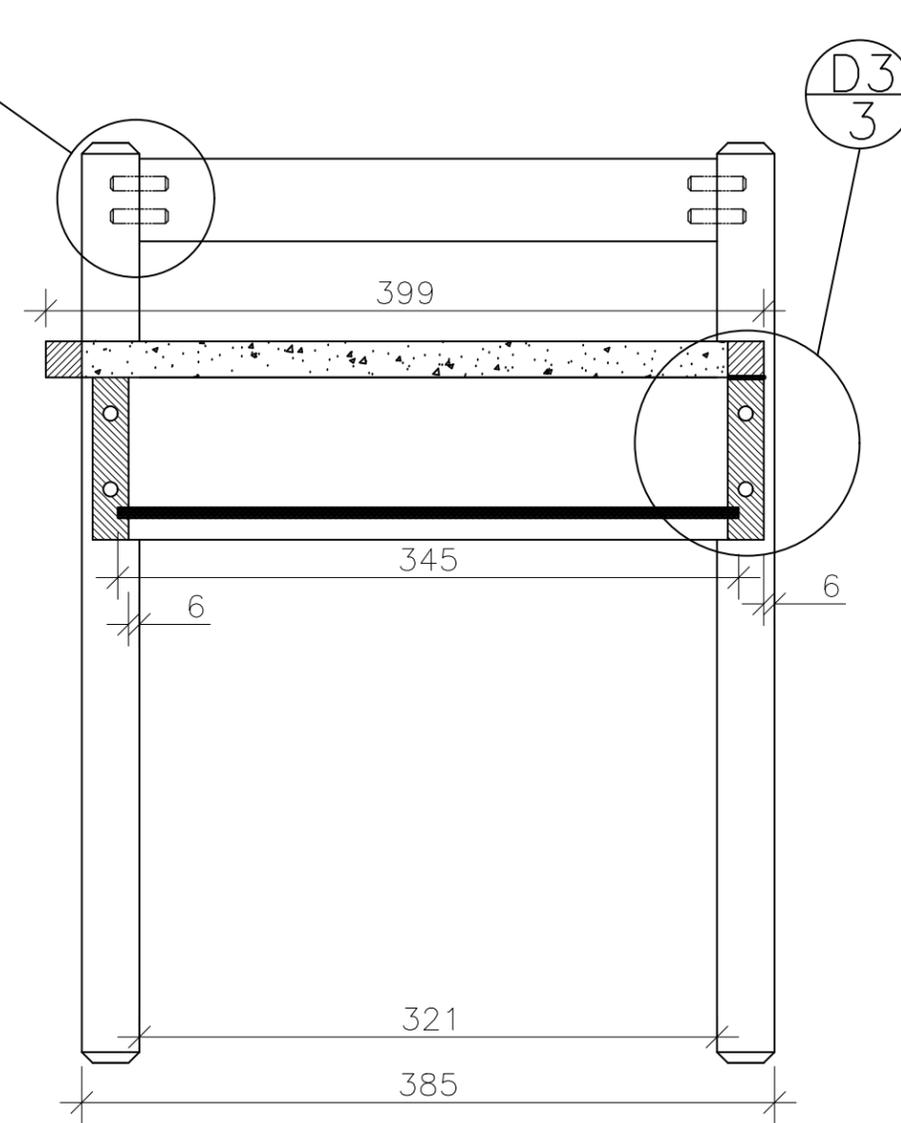


SECTION 1
 1 N.T.S


BENCH

NOTES:


- ALL CHAMFERS 6 MM X 6 MM ON LEG ASSEMBLIES & BREAK EDGES ON BENCH ASSEMBLY ACCEPT WHERE NOTED
- SOLID CHERRY FRAME
- 19MM CHERRY HARDWOOD PLYWOOD LIFT TOP WITH 20MM SOLID CHERRY EDGE
- 5.2MM WHITE MASONITE BOTTOM
- JOINERY AS NOTED
- 8MM DOWELS

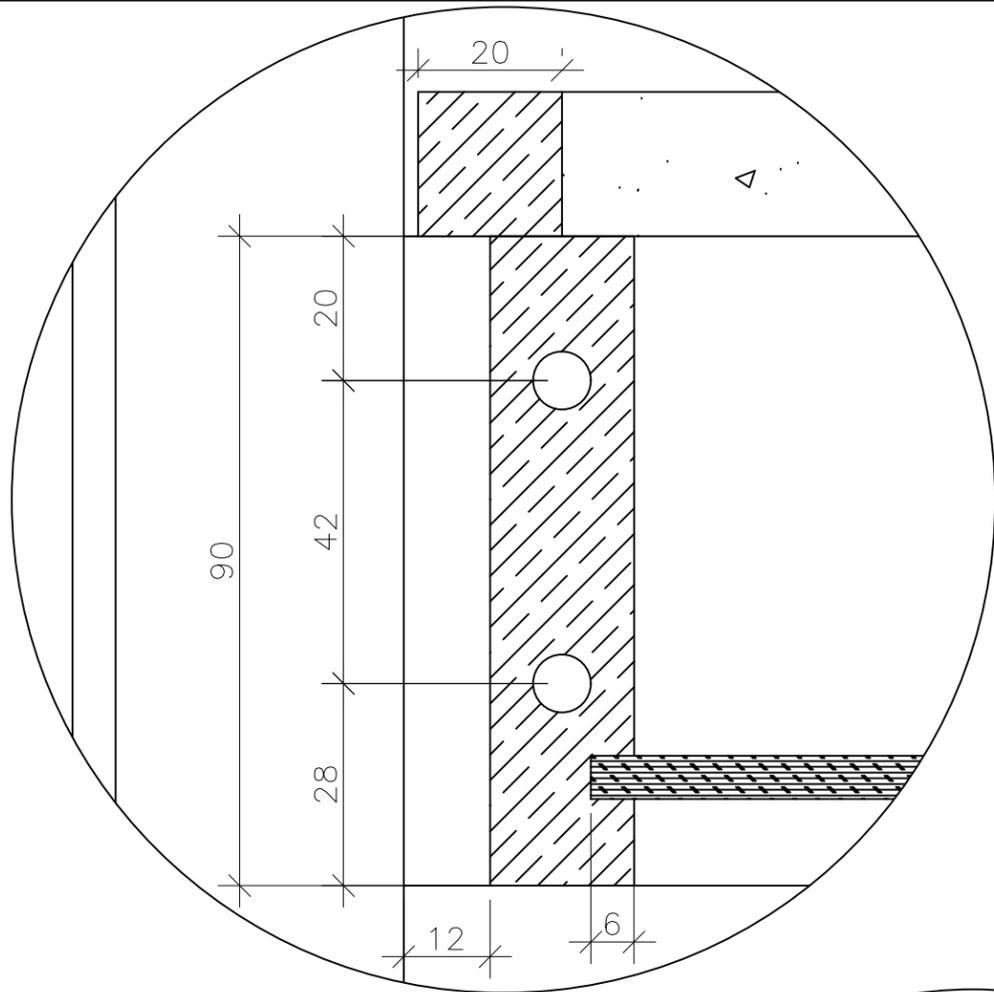


D1
2
DETAIL
SCALE 1:1

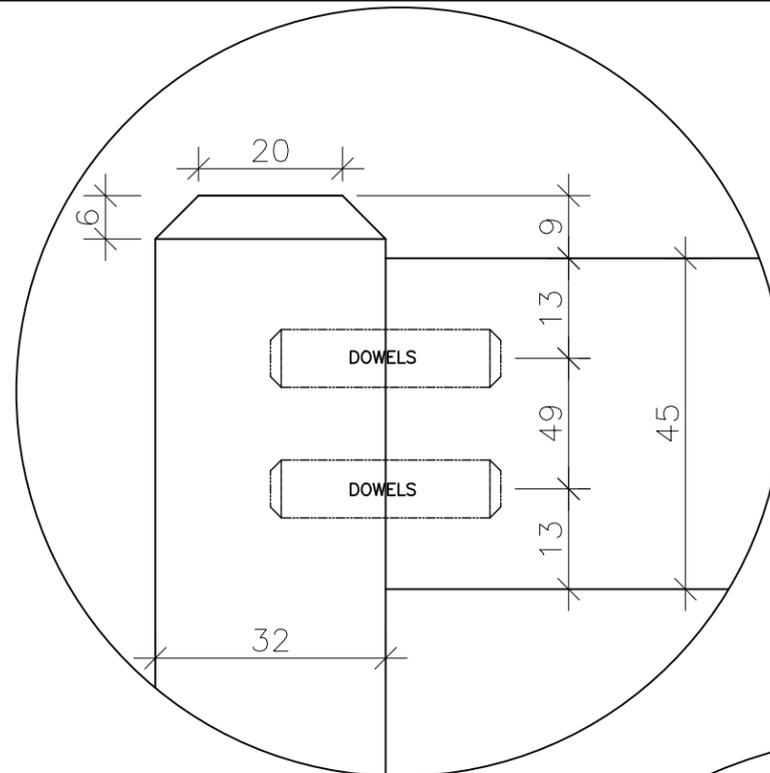

D4
1
DETAIL
SCALE 1:1

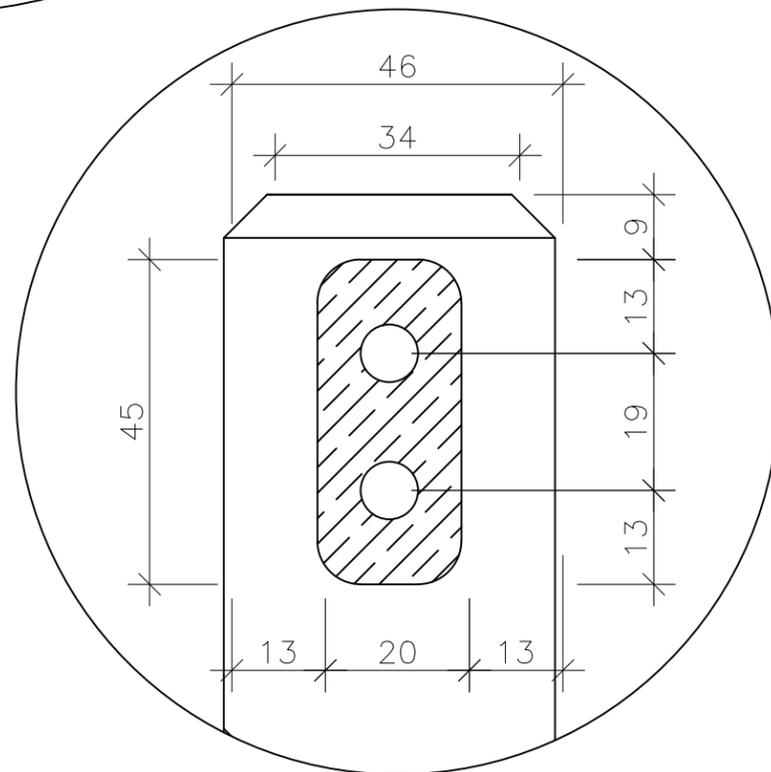

D2
2
DETAIL
SCALE 1:1

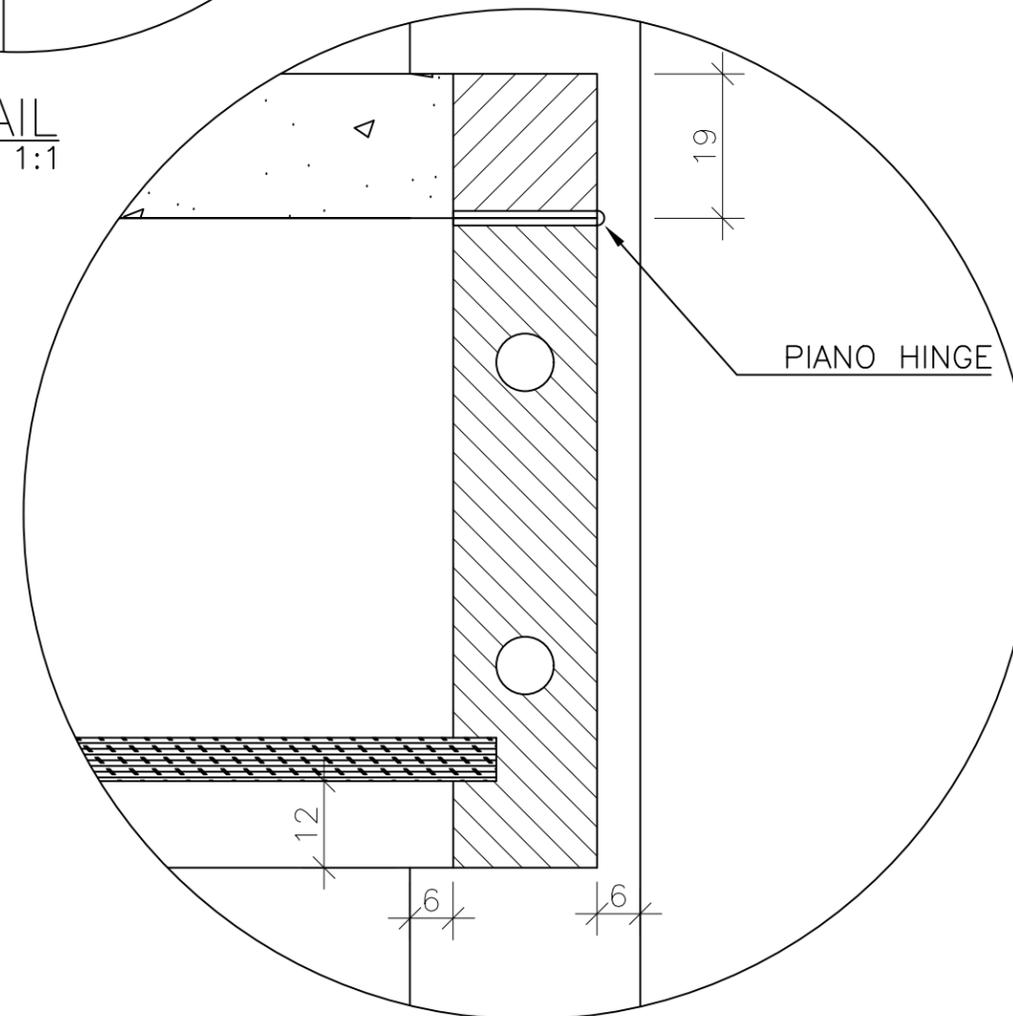

D3
2
DETAIL
SCALE 1:1